


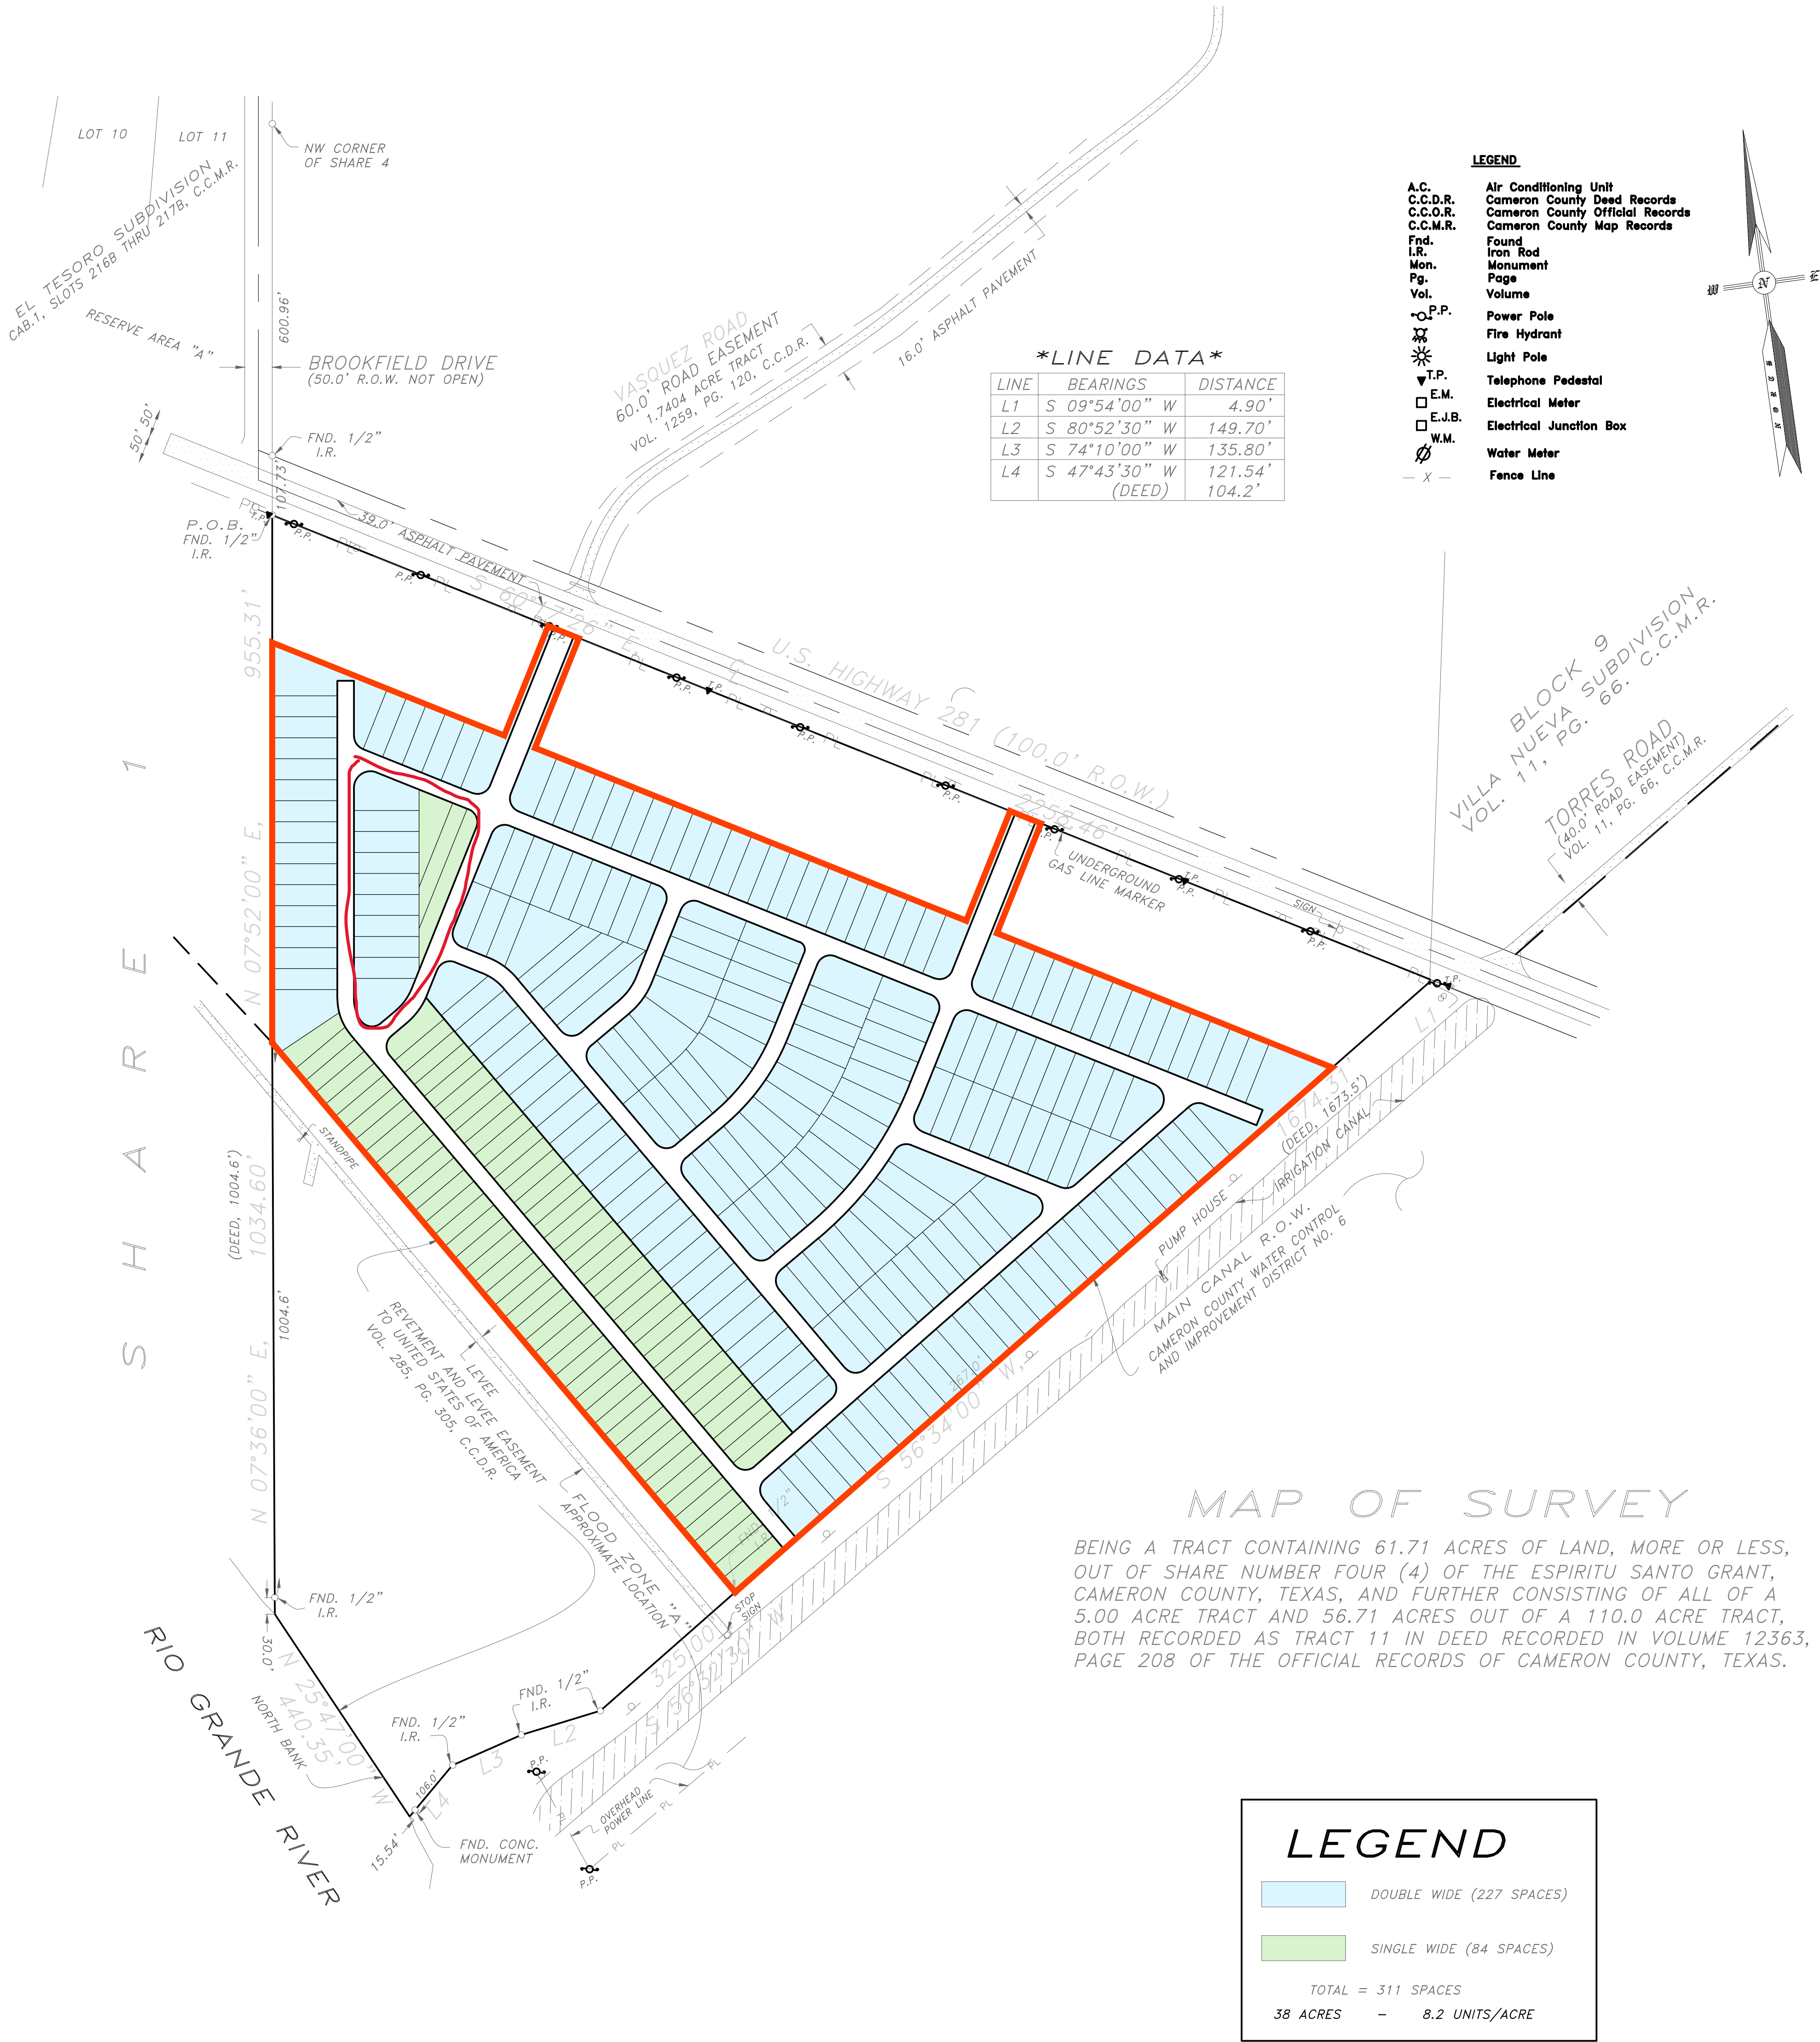

DISCLAIMER:
The planning information depicted on this plan is preliminary and has not been approved by any regulatory agency. It is intended for illustrative purposes only and does not assume that land entitlements have been acquired. Before proceeding with construction, this plan must be submitted and approved through the appropriate regulatory agencies. Users of this plan should not rely on it as a final or approved document for construction or development purposes.