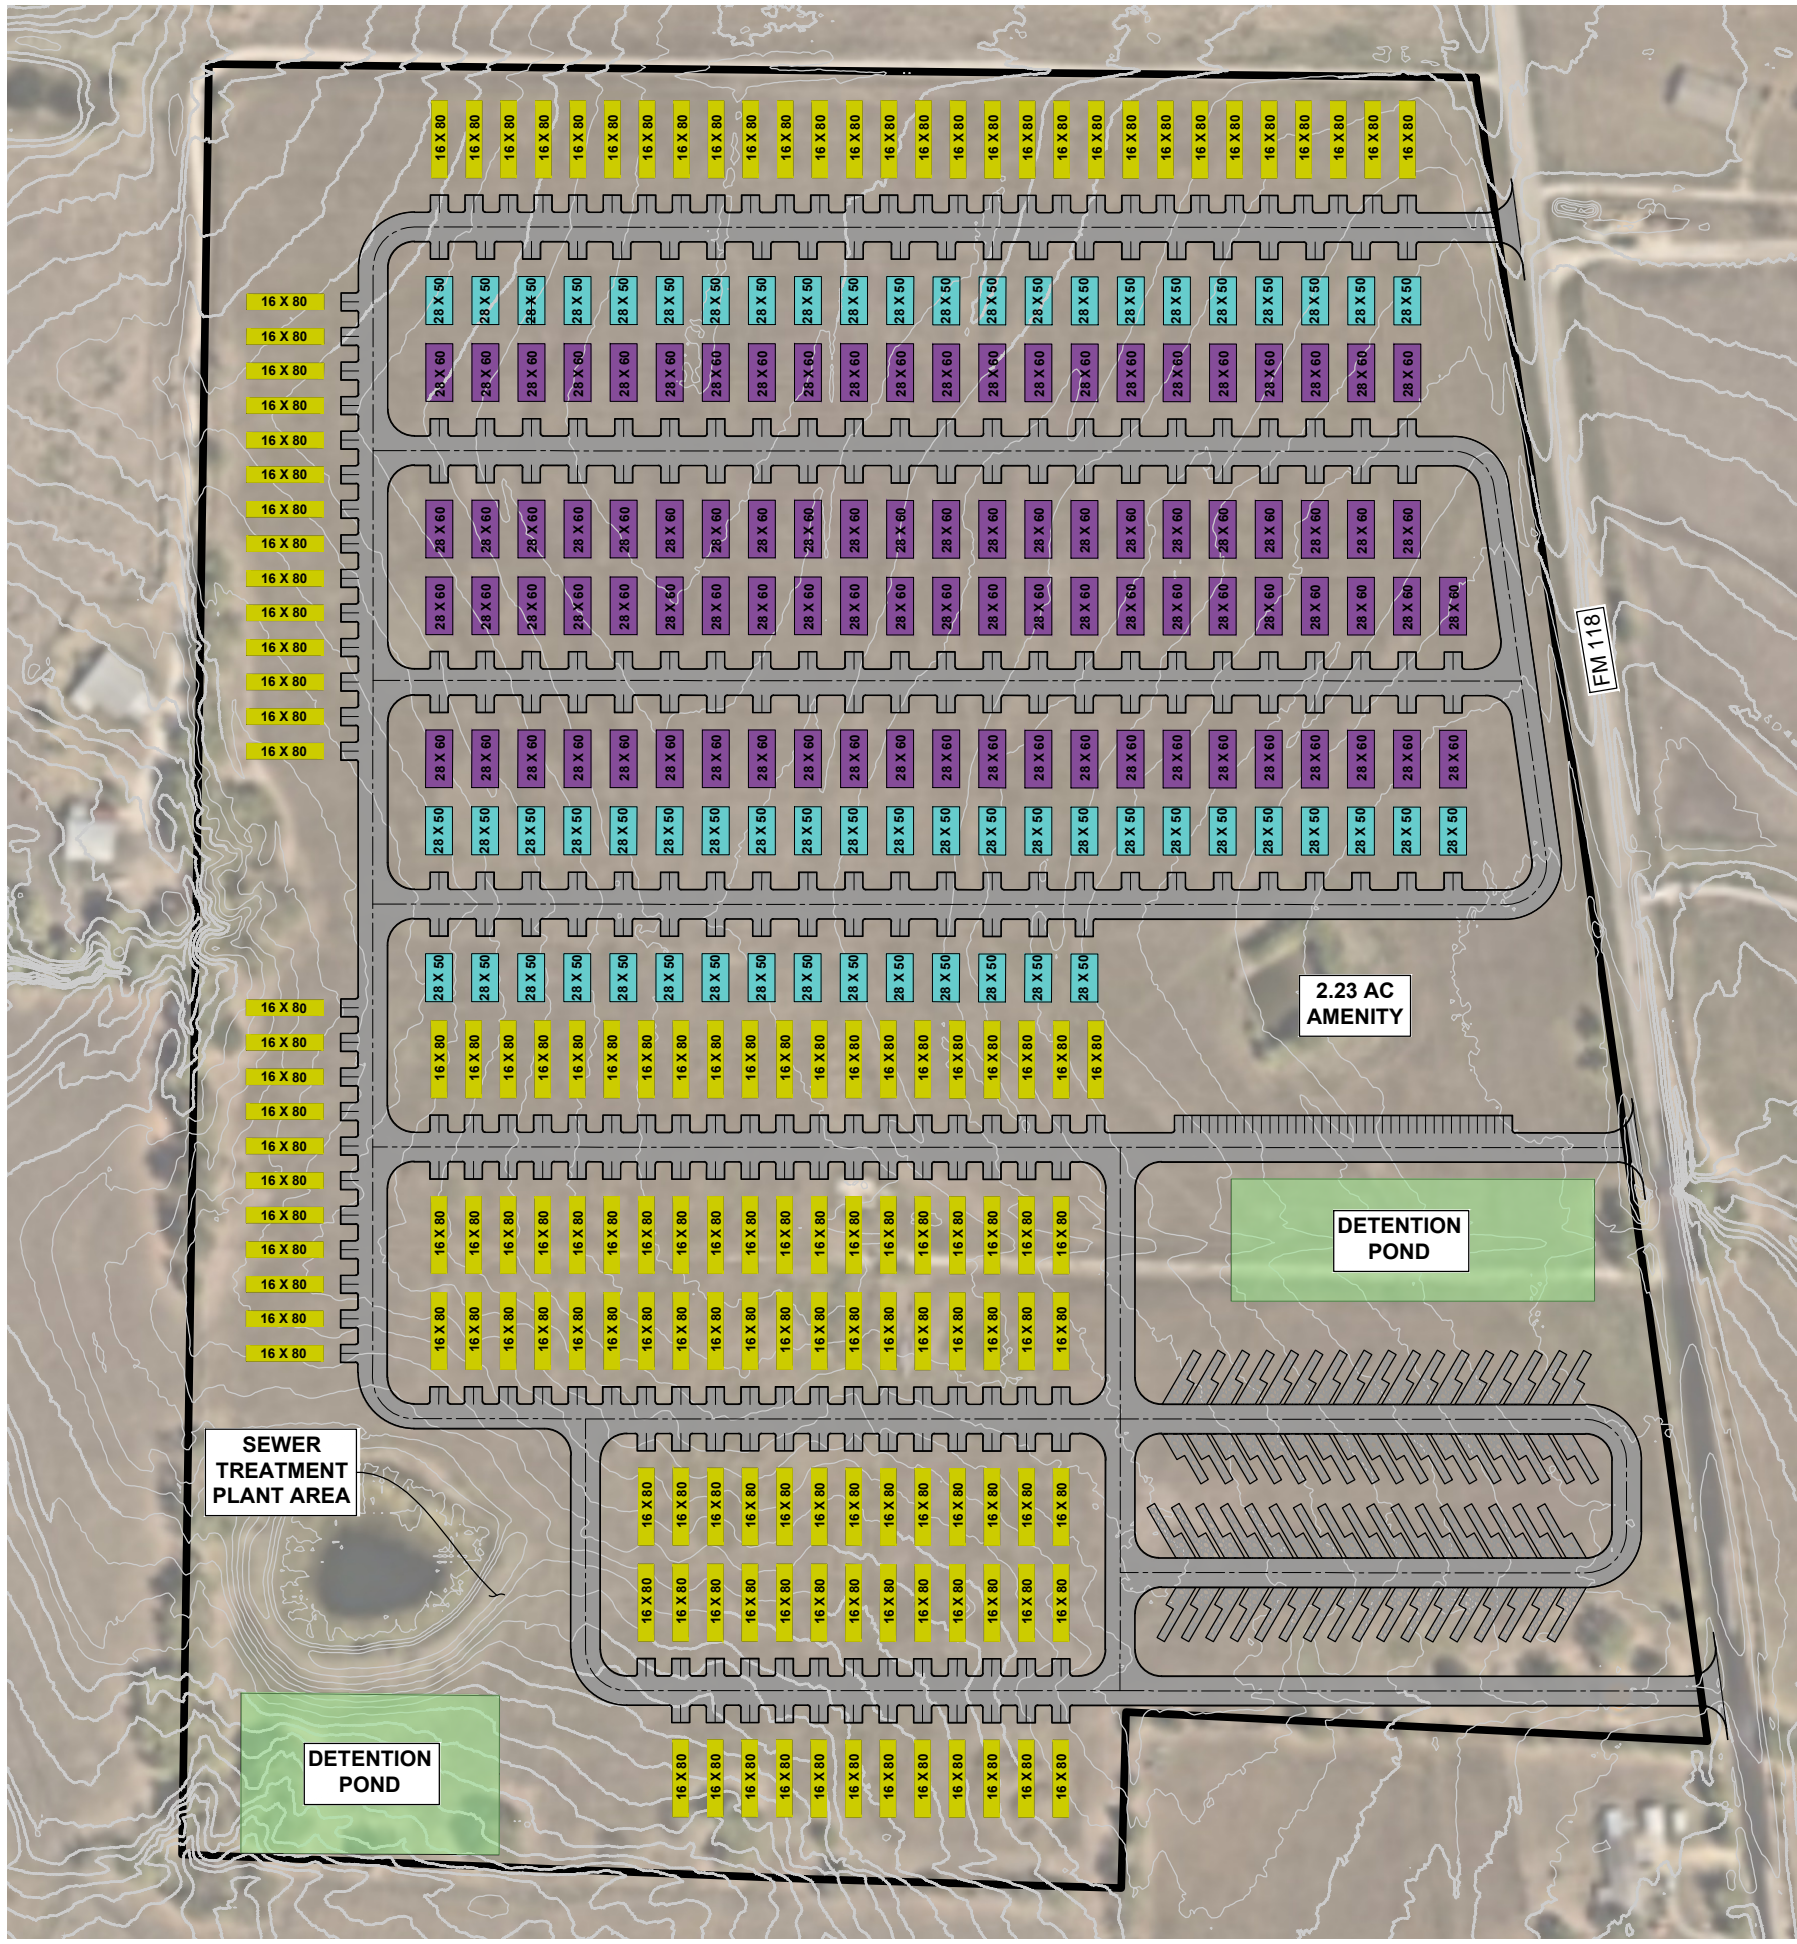


LAND USE LEGEND


60 PADS (28 x 50)

90 PADS (28 x 60)

150 PADS (16 x 80)

RV SPACE 68 PADS (20 x 60)

TOTAL PADS = 368

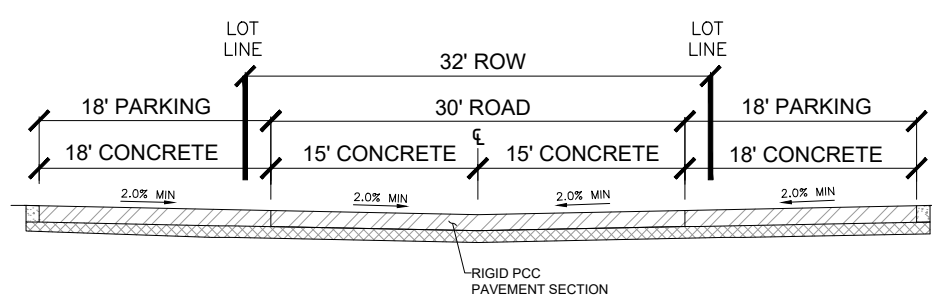

N O T F O R C O N S T R U C T I O N

SHEET NAME

PROJECT LAYOUT

1 OF 1

GREENVILLE

MANUFACTURED HOMES

LANDQUIRE

LJA Engineering, Inc.

9830 Colonnade Blvd
Suite 300
San Antonio, Texas 78230

Phone 210.503.2700
LJA.COM
TBPE No. F-1386